


Appendix Y


Project Programme

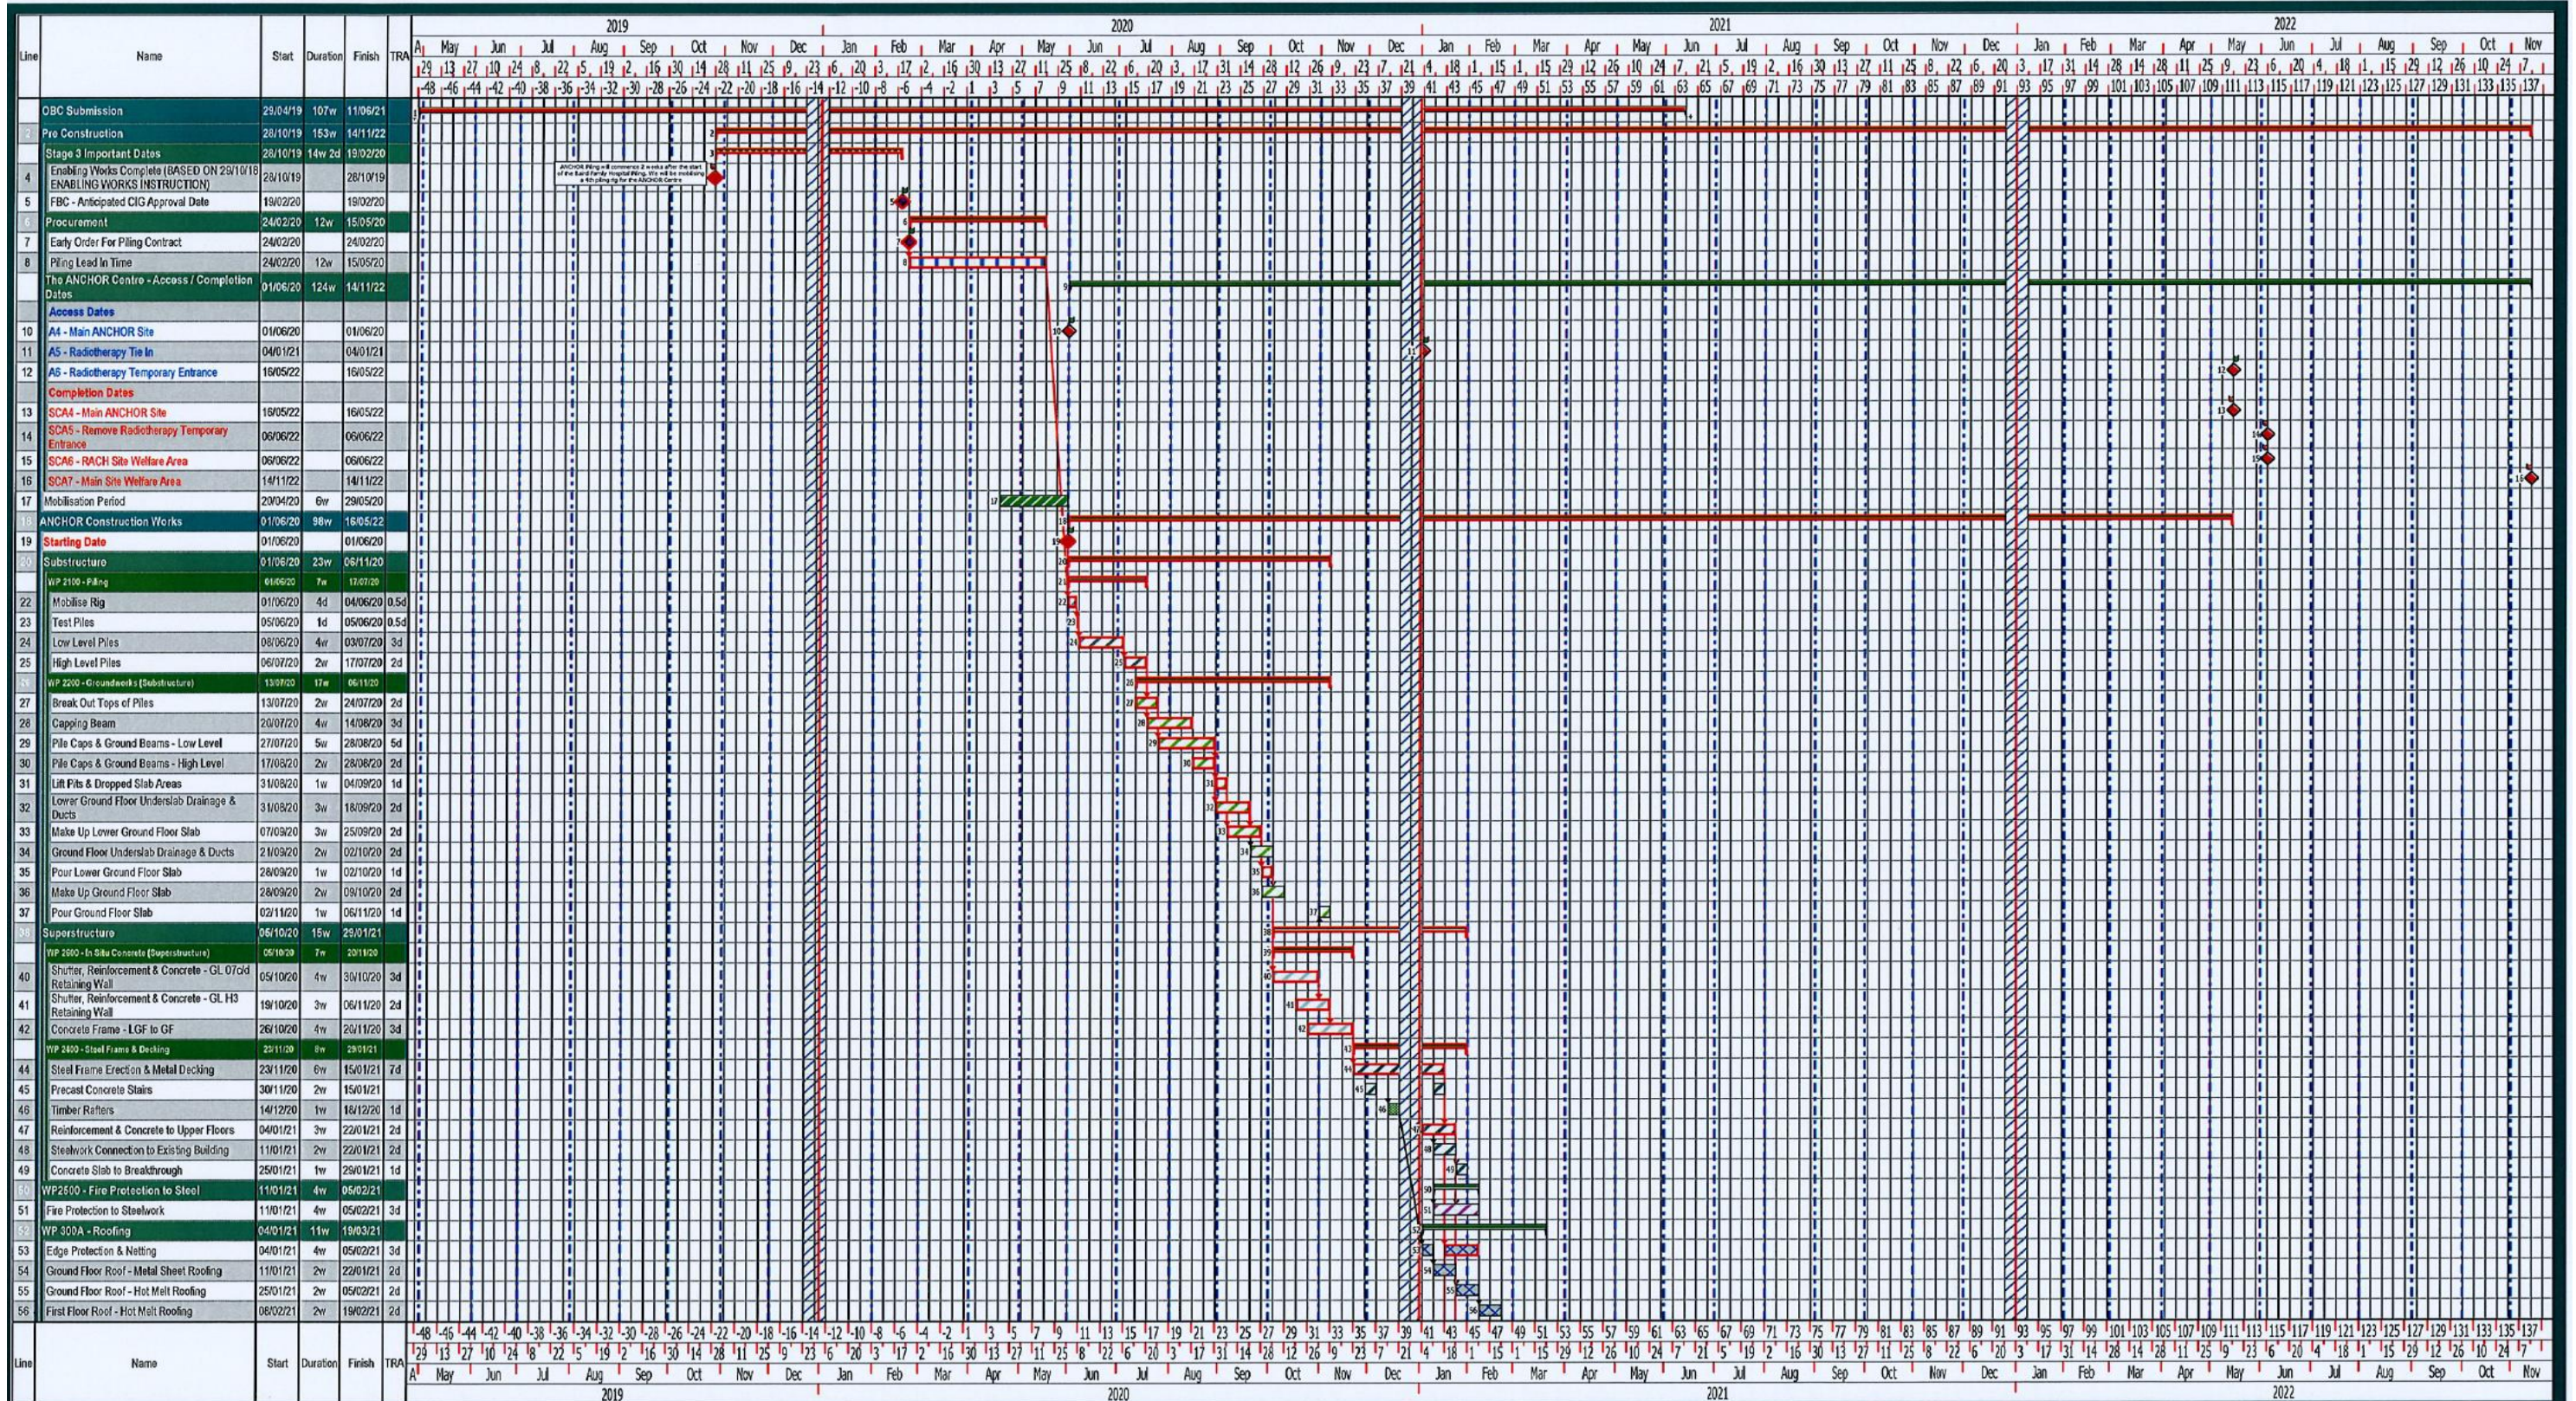

Drawn by:
Approved by:

Revision No:
Revision Date: 31/10/2019

Dwg No:
Notes: DRAFT

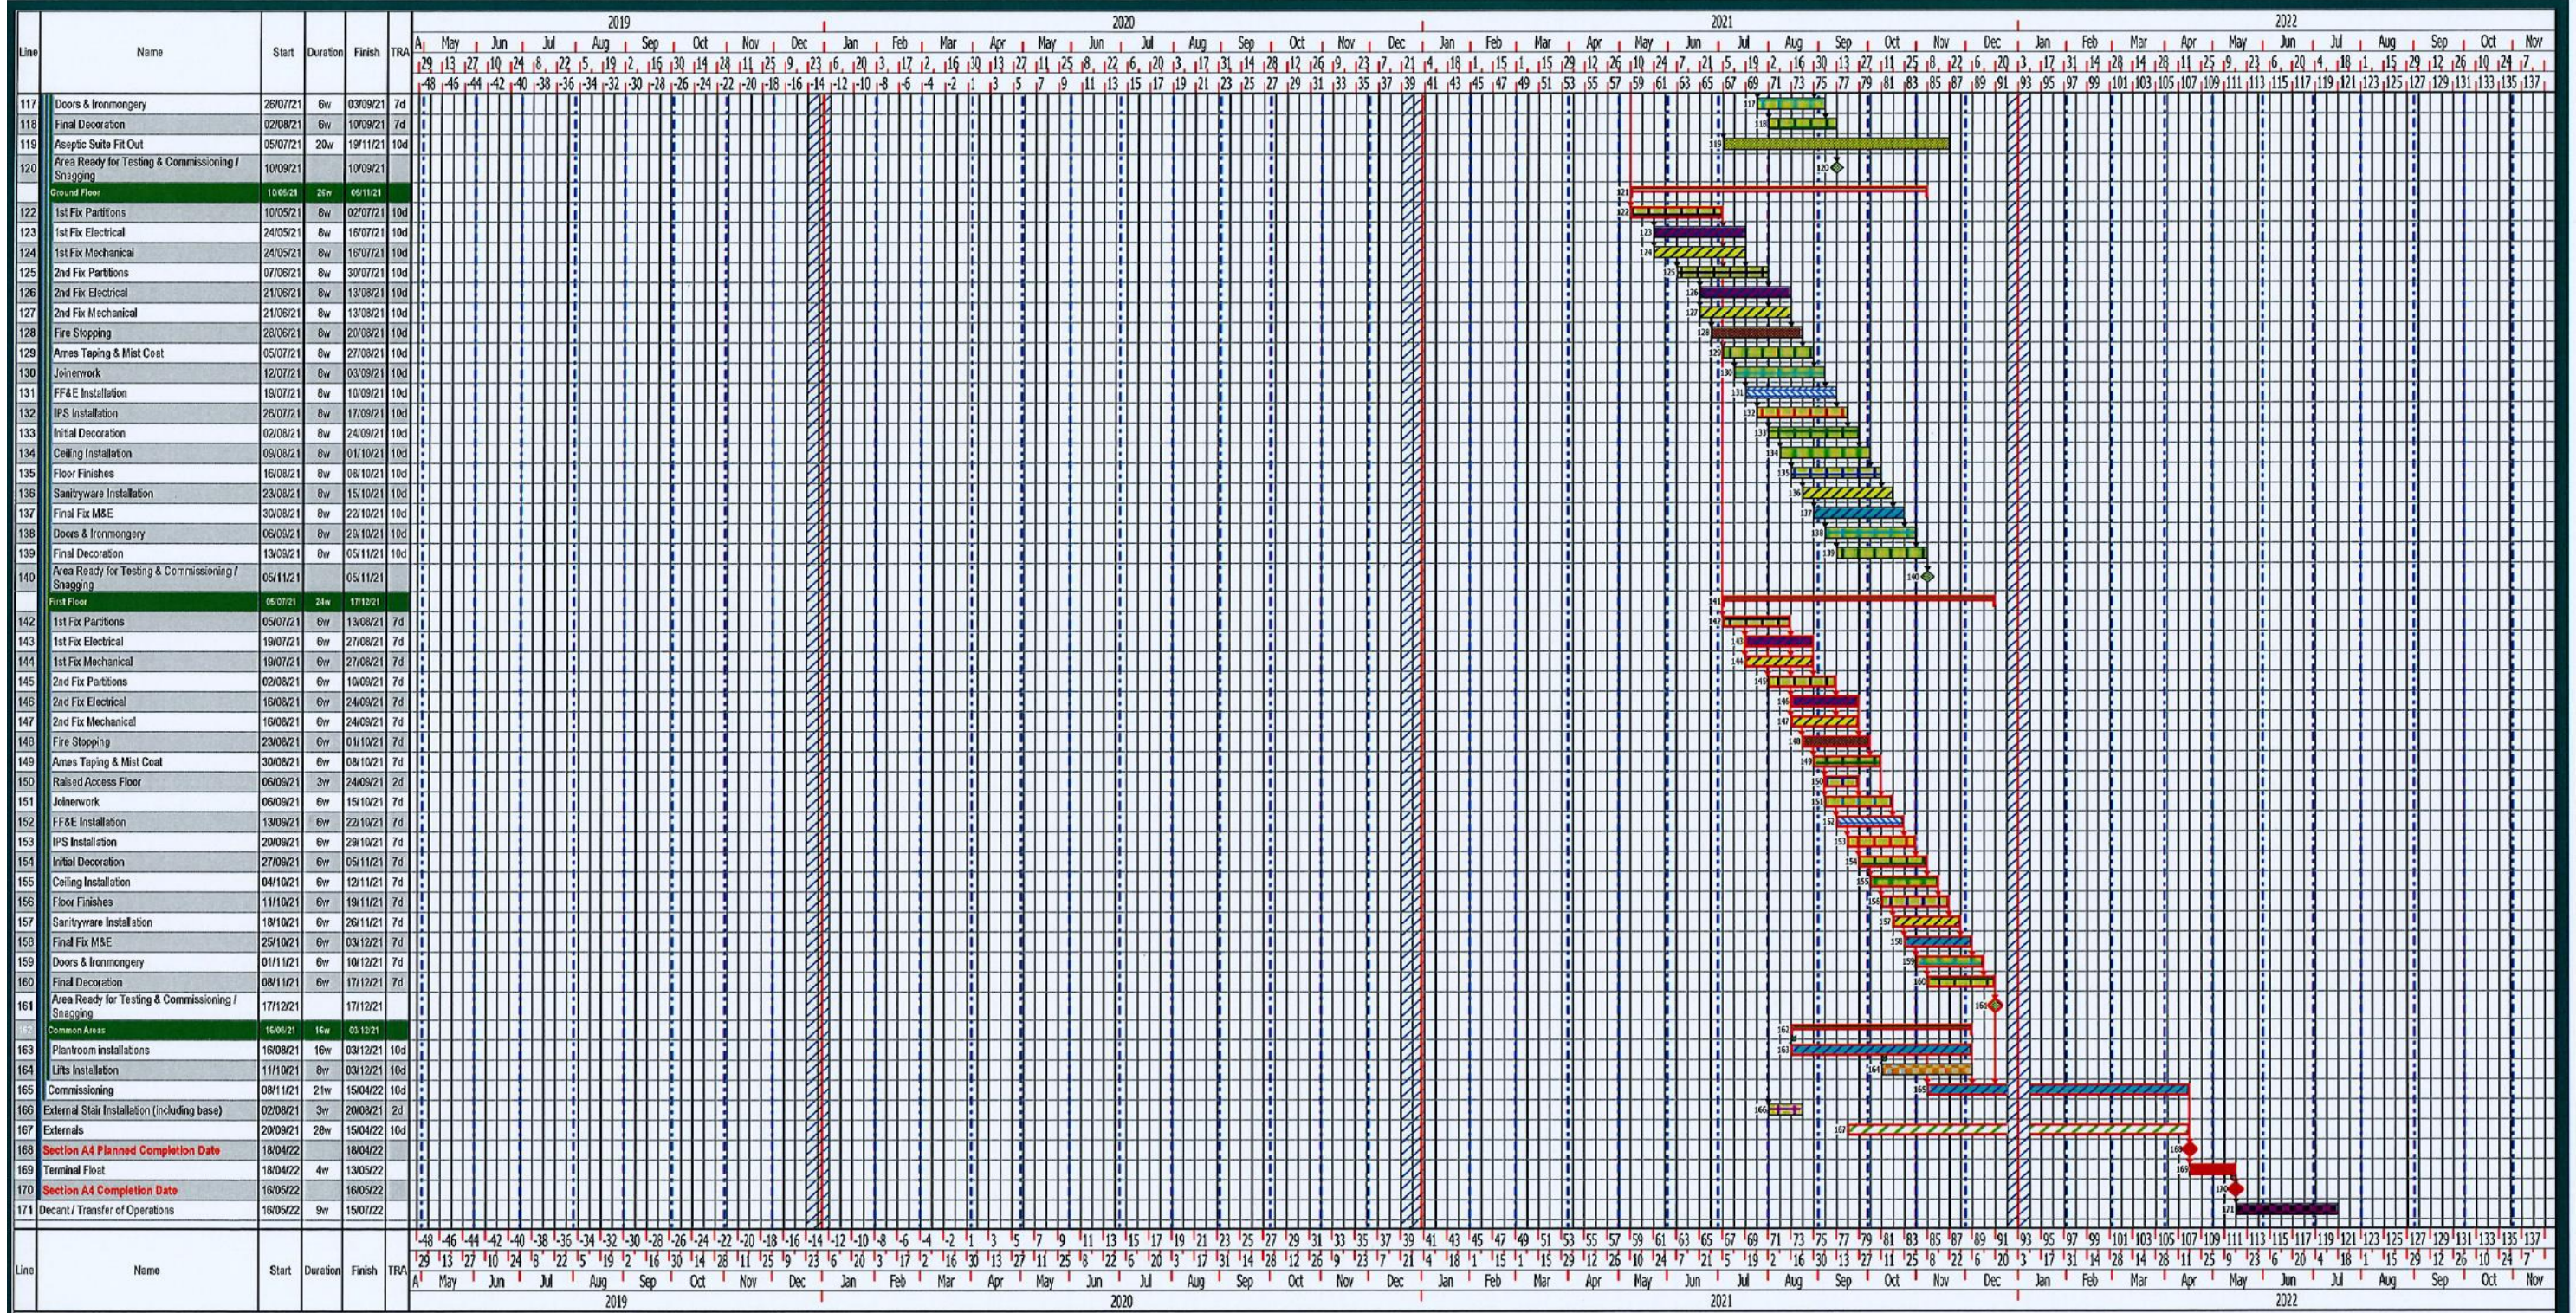


Work Package	Color/Pattern	Code	Description
Client	Red		
3000B - Render	Blue/White		
6200 - Aseptic Suite Fit Out	Yellow/White		
Procurement	Green/White		
4700 - Architectural Metalwork	Orange/White		
7500 - Lifts	Purple/White		
2100 - Filing / Secant Wall	Diagonal Lines		
3000C - Vial Cladding	Green/White		
Access Provision	White		
2200 - Groundworks / External Works	Green/White		
4300 - Partitions	Yellow/White		
Contract Date	Red		
Electrical	Purple		
Contractor	Green		
2600 - In Situ Concrete	Blue/White		
Mechanical	Yellow/White		
FF&E Installation	Blue/White		
2400 - Steel Frame & Decking	Diagonal Lines		
6500 - BMCS & Fire Stopping	Red/White		
Important Date	Purple		
2500 - Fire Protection (Steel)	Diagonal Lines		
3000A - Roofing	Blue/White		
3000D - Curtain Walling, Windows & Rooflights	Orange/White		
4600 - Joinerwork	Green/White		
4207 - IPS & Cubicles	Yellow/White		
4200 - SFS	Green/White		
4300A - Ceilings	Green/White		
2900 - Internal Brick & Blockwork	Red/White		
4400 - Floor Finishes	Yellow/White		
6000 - MEP	Blue/White		

Drawn by:
Approved by:

Revision No:
Revision Date: 31/10/2019

Dwg No:
Notes: DRAFT

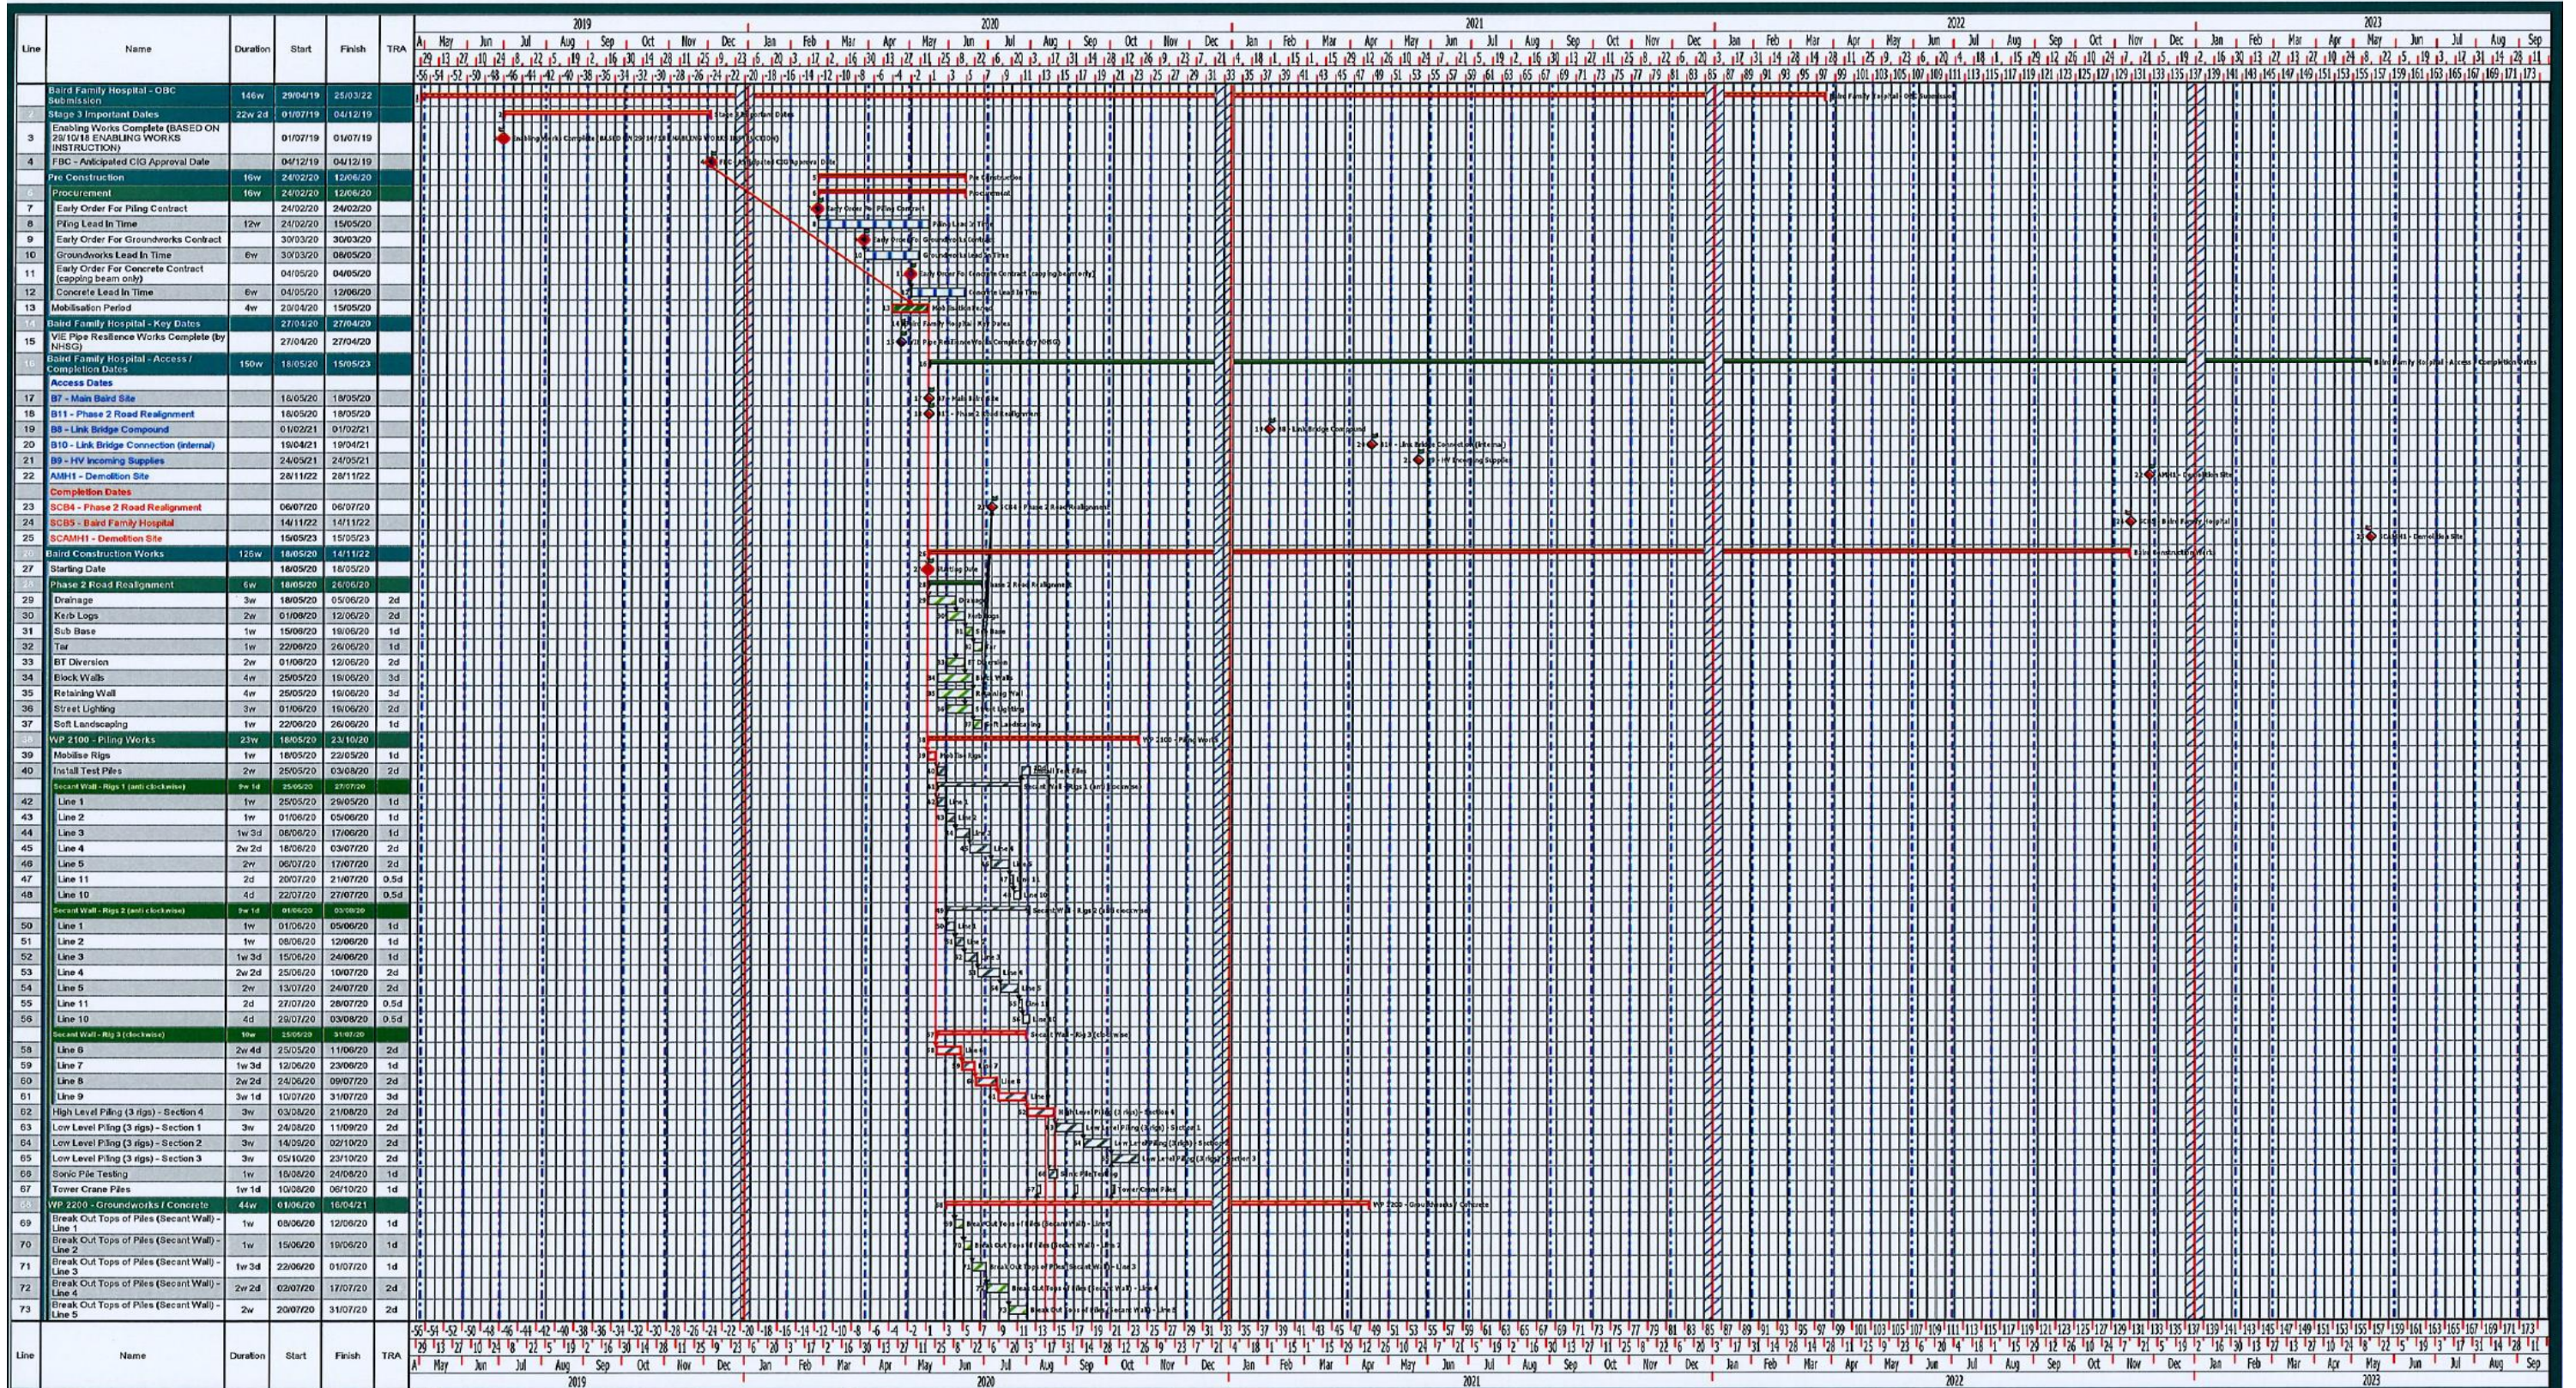


Drawn by:
Approved by:

Revision No:
Revision Date: 31/10/2019

Dwg No:
Notes: DRAFT

Baird Family Hospital - Construction Programme


Filter Applied: None

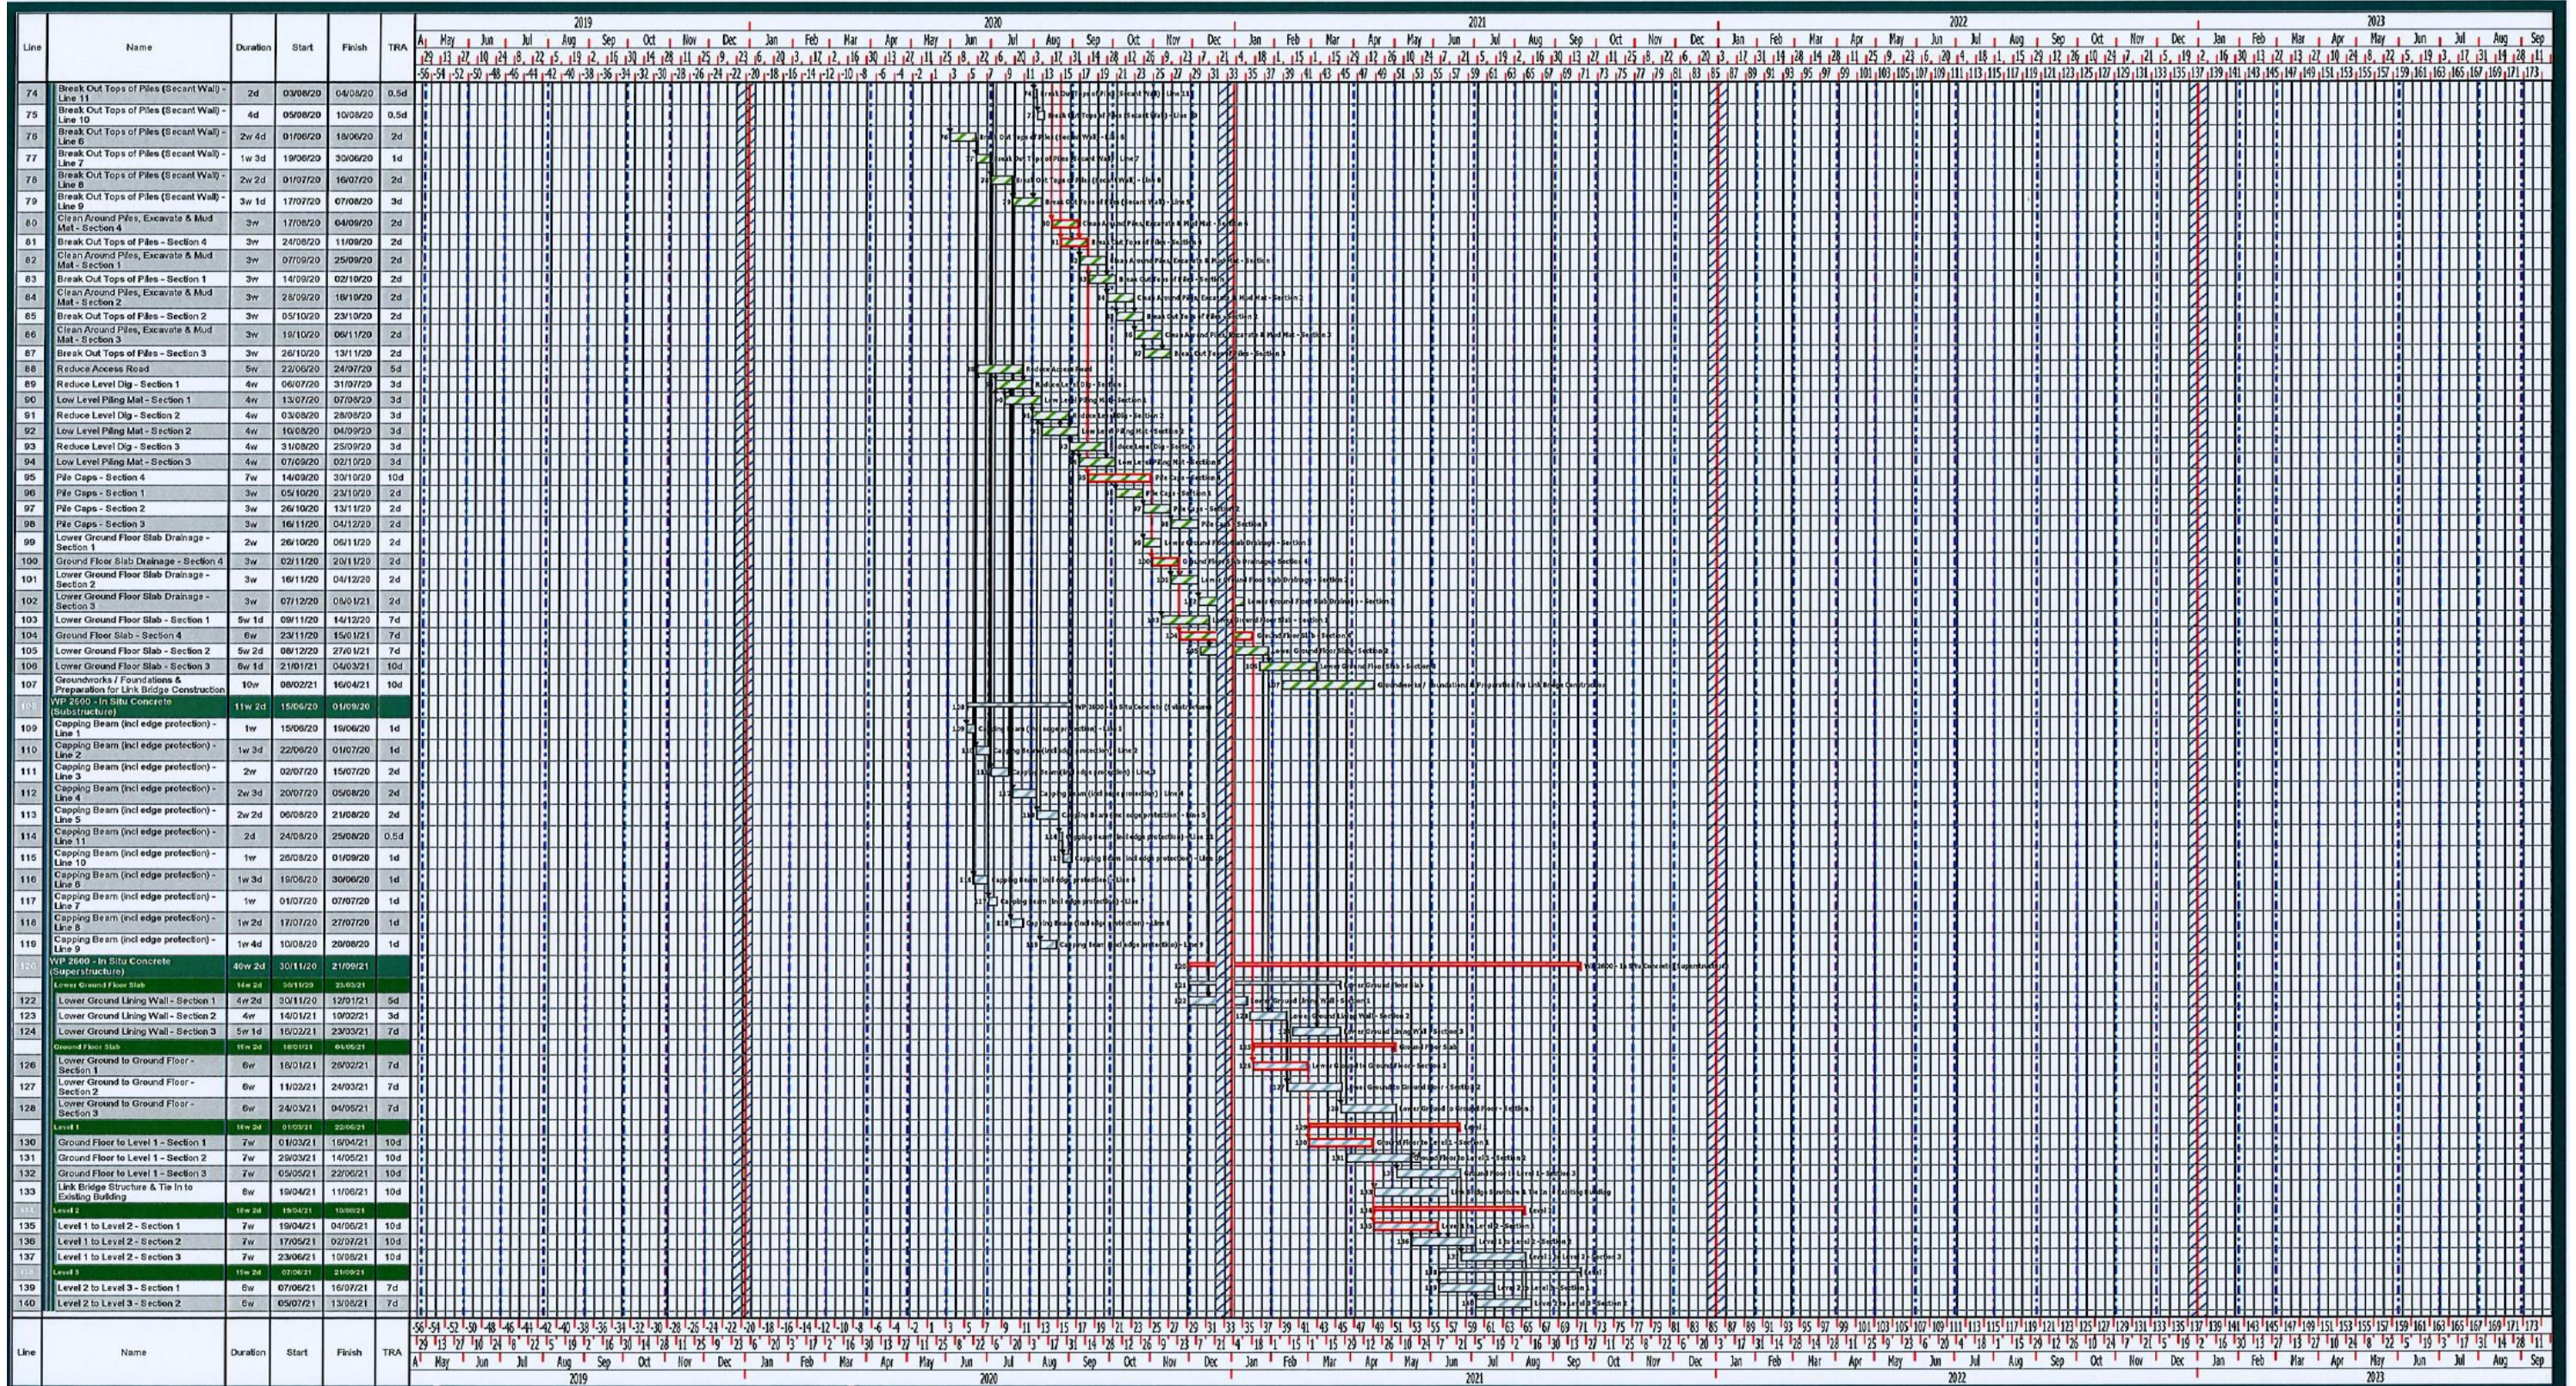

Drawn by:
Approved by:

Revision No:
Revision Date: 31/10/2019

Dwg No:
Notes: DRAFT

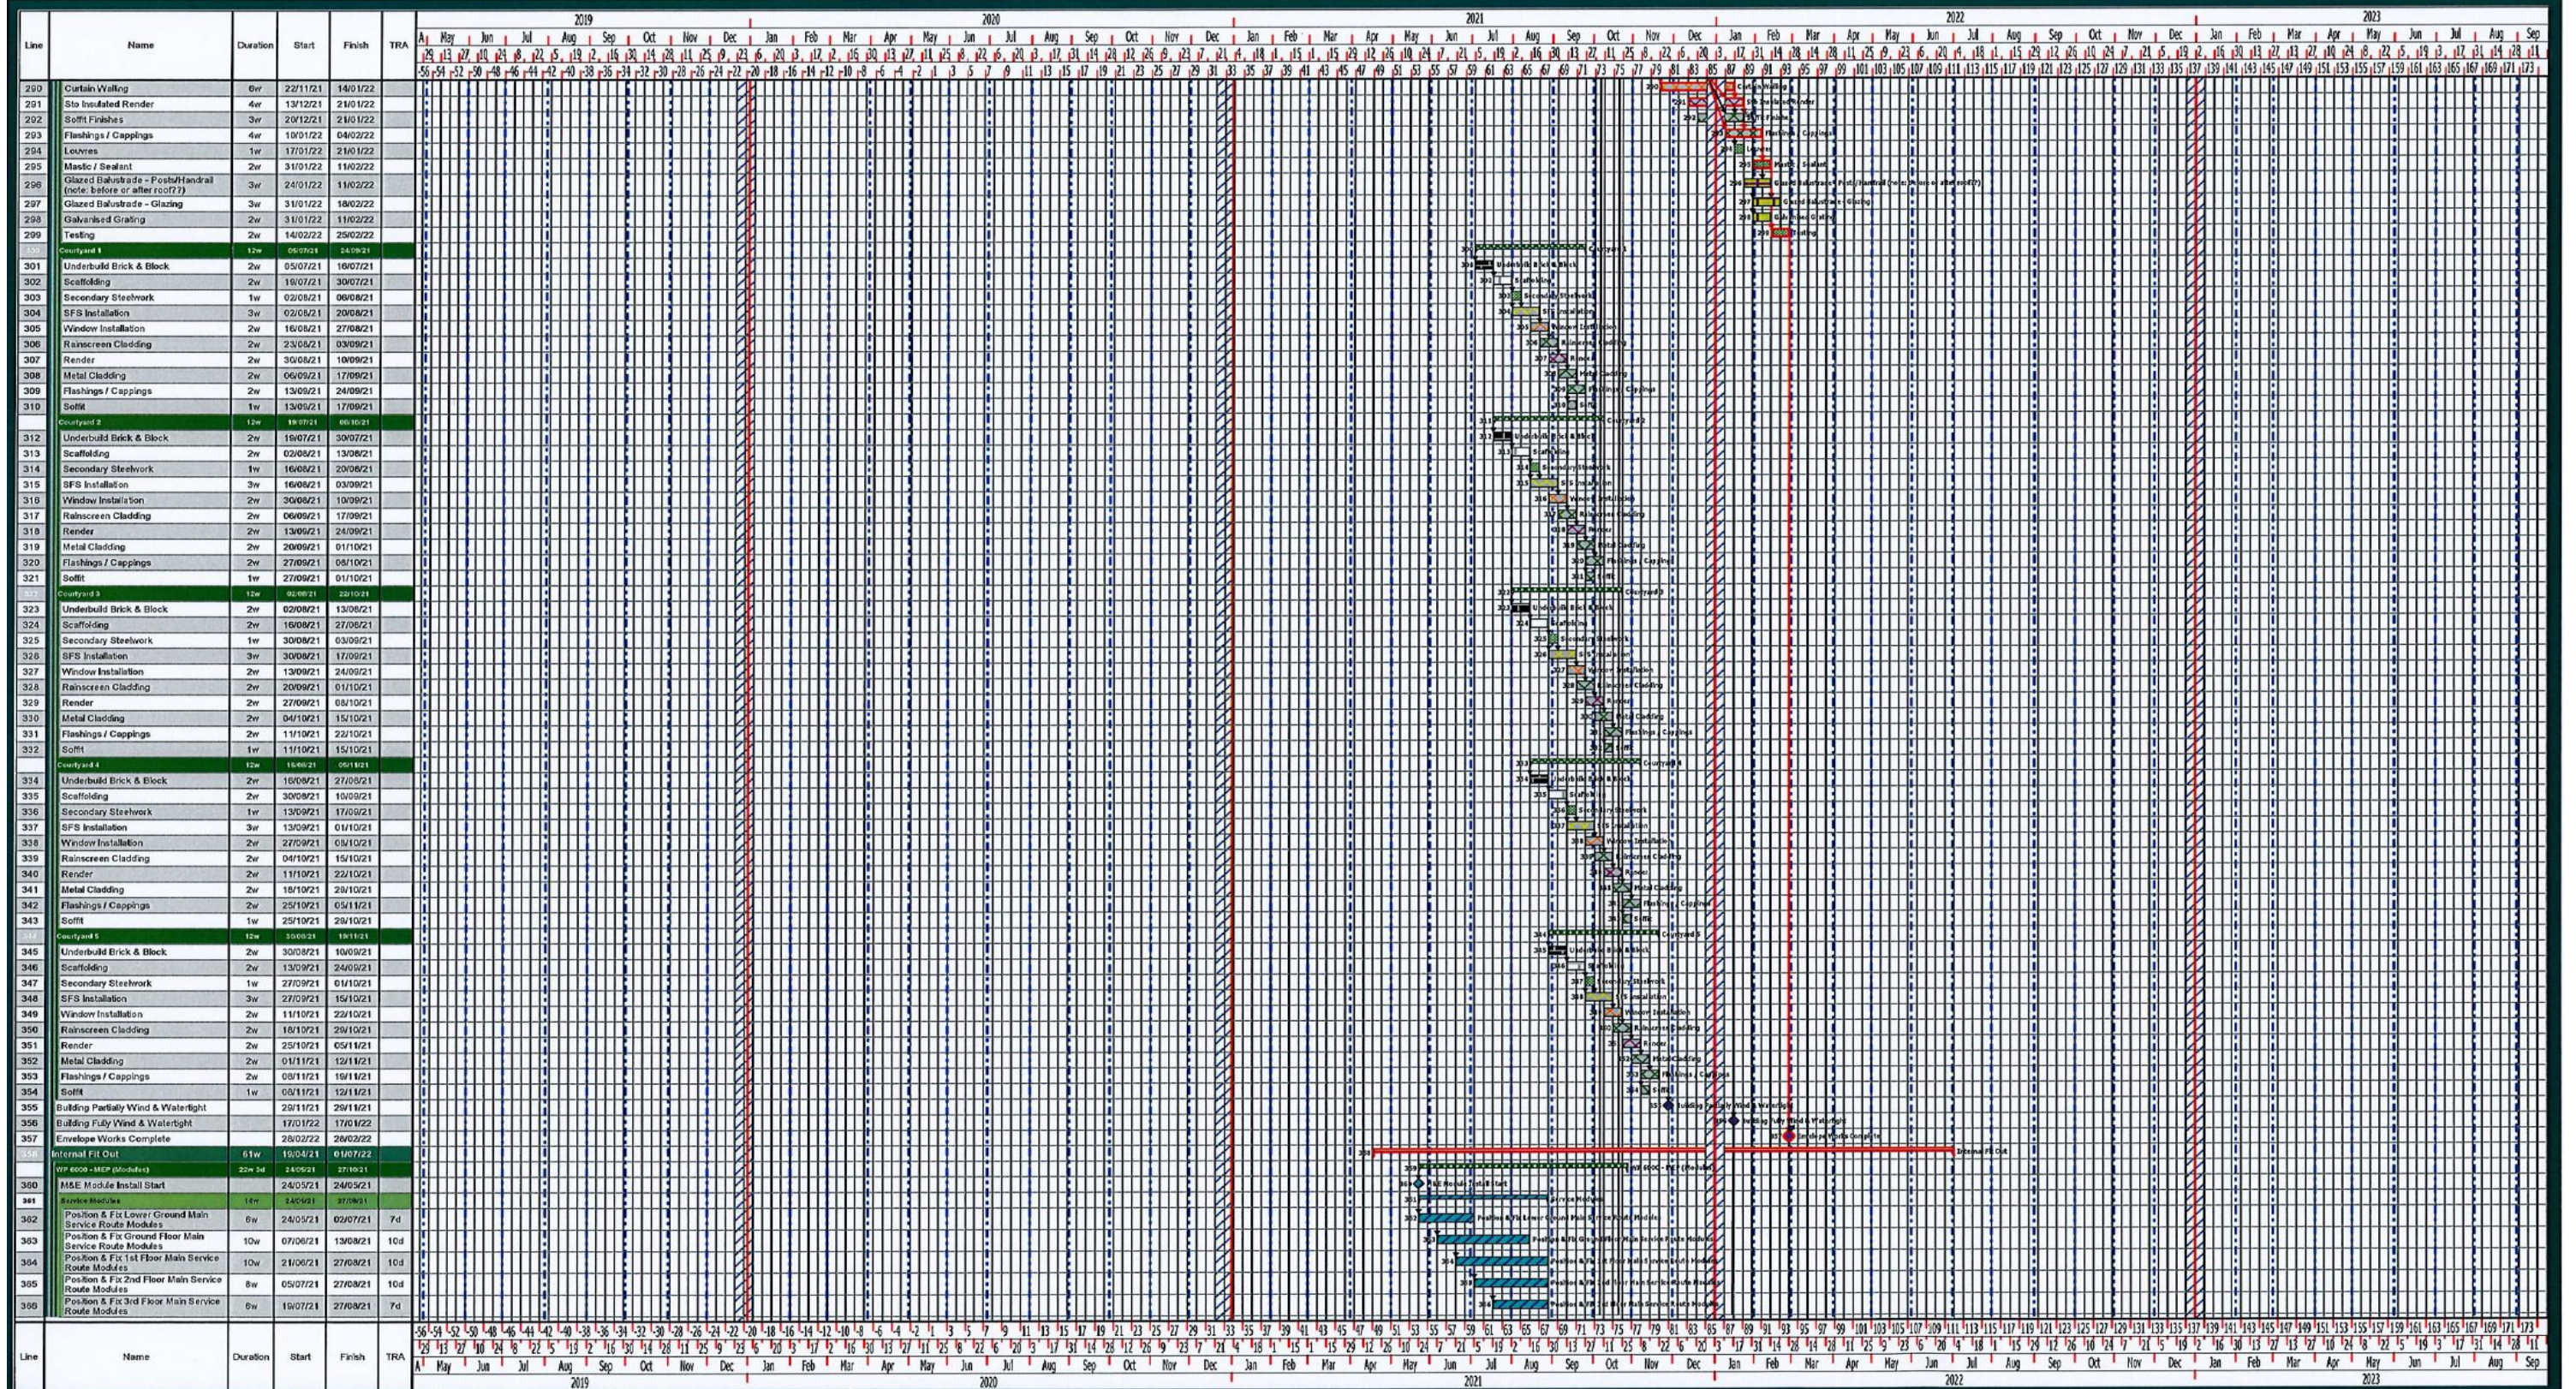


Drawn by:
Approved by:

Revision No:
Revision Date: 31/10/2019

Dwg No:
Notes: DRAFT

Baird Family Hospital - Construction Programme


Filter Applied: None

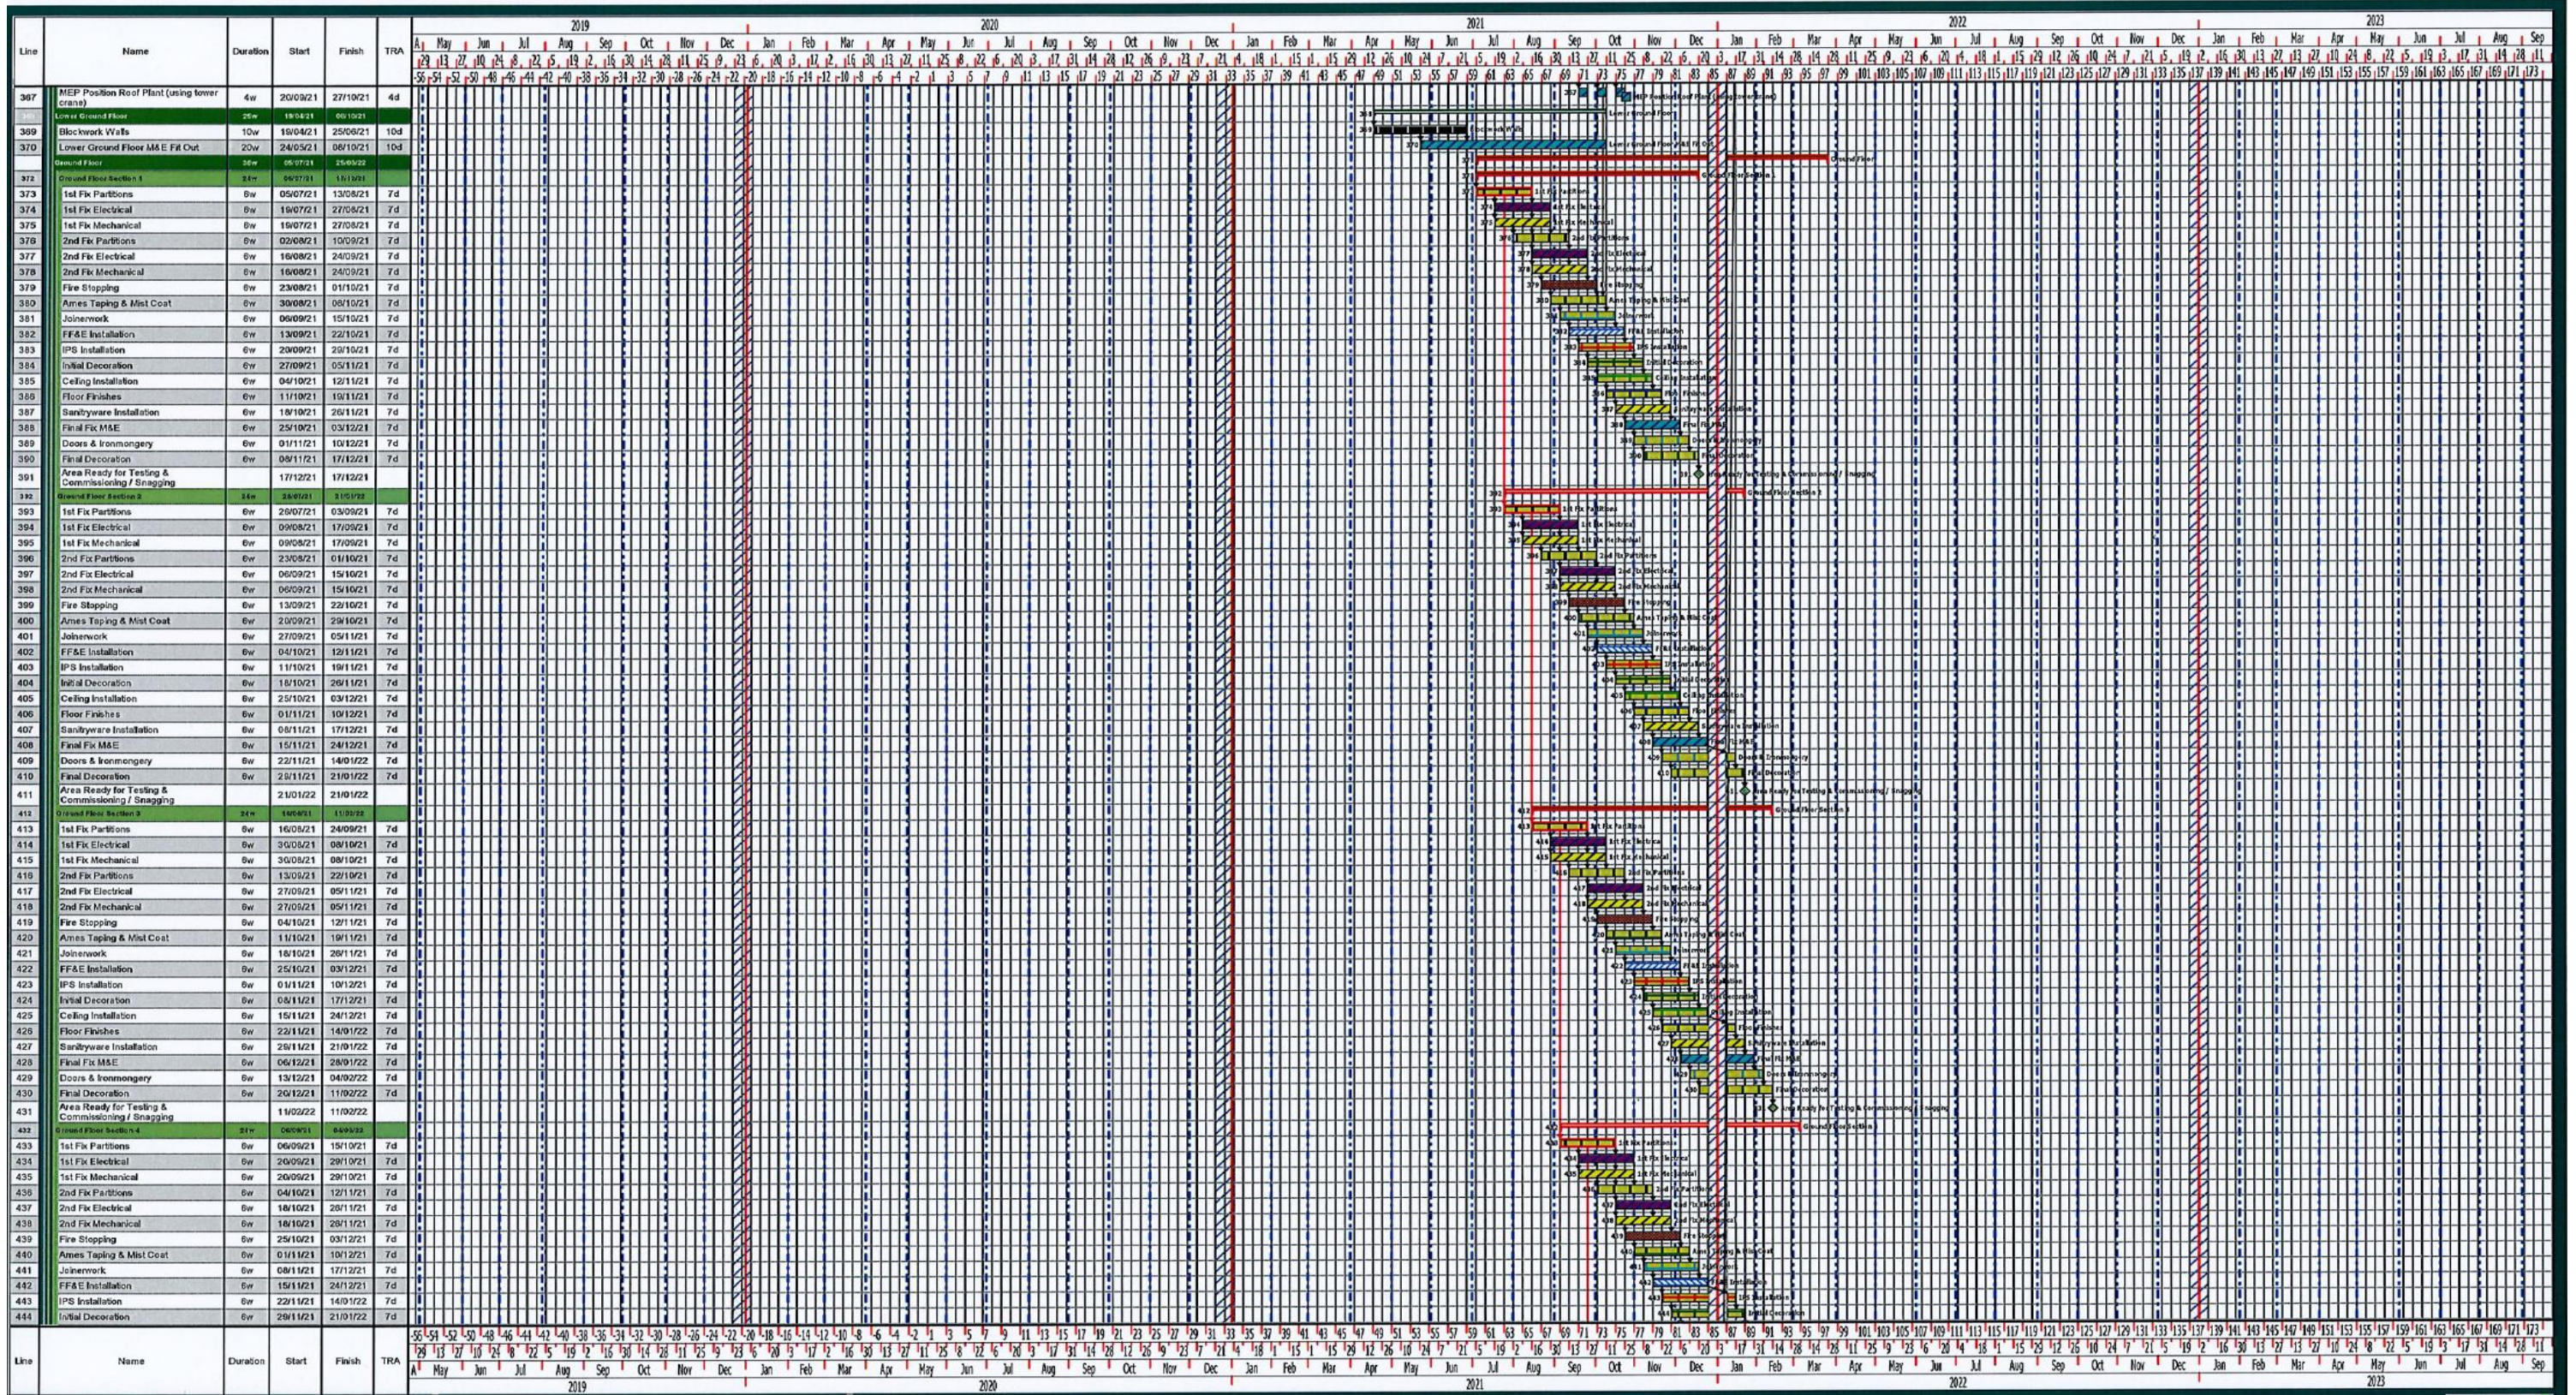

Drawn by:
Approved by:

Revision No:
Revision Date: 31/10/2019


Dwg No:
Notes: DRAFT

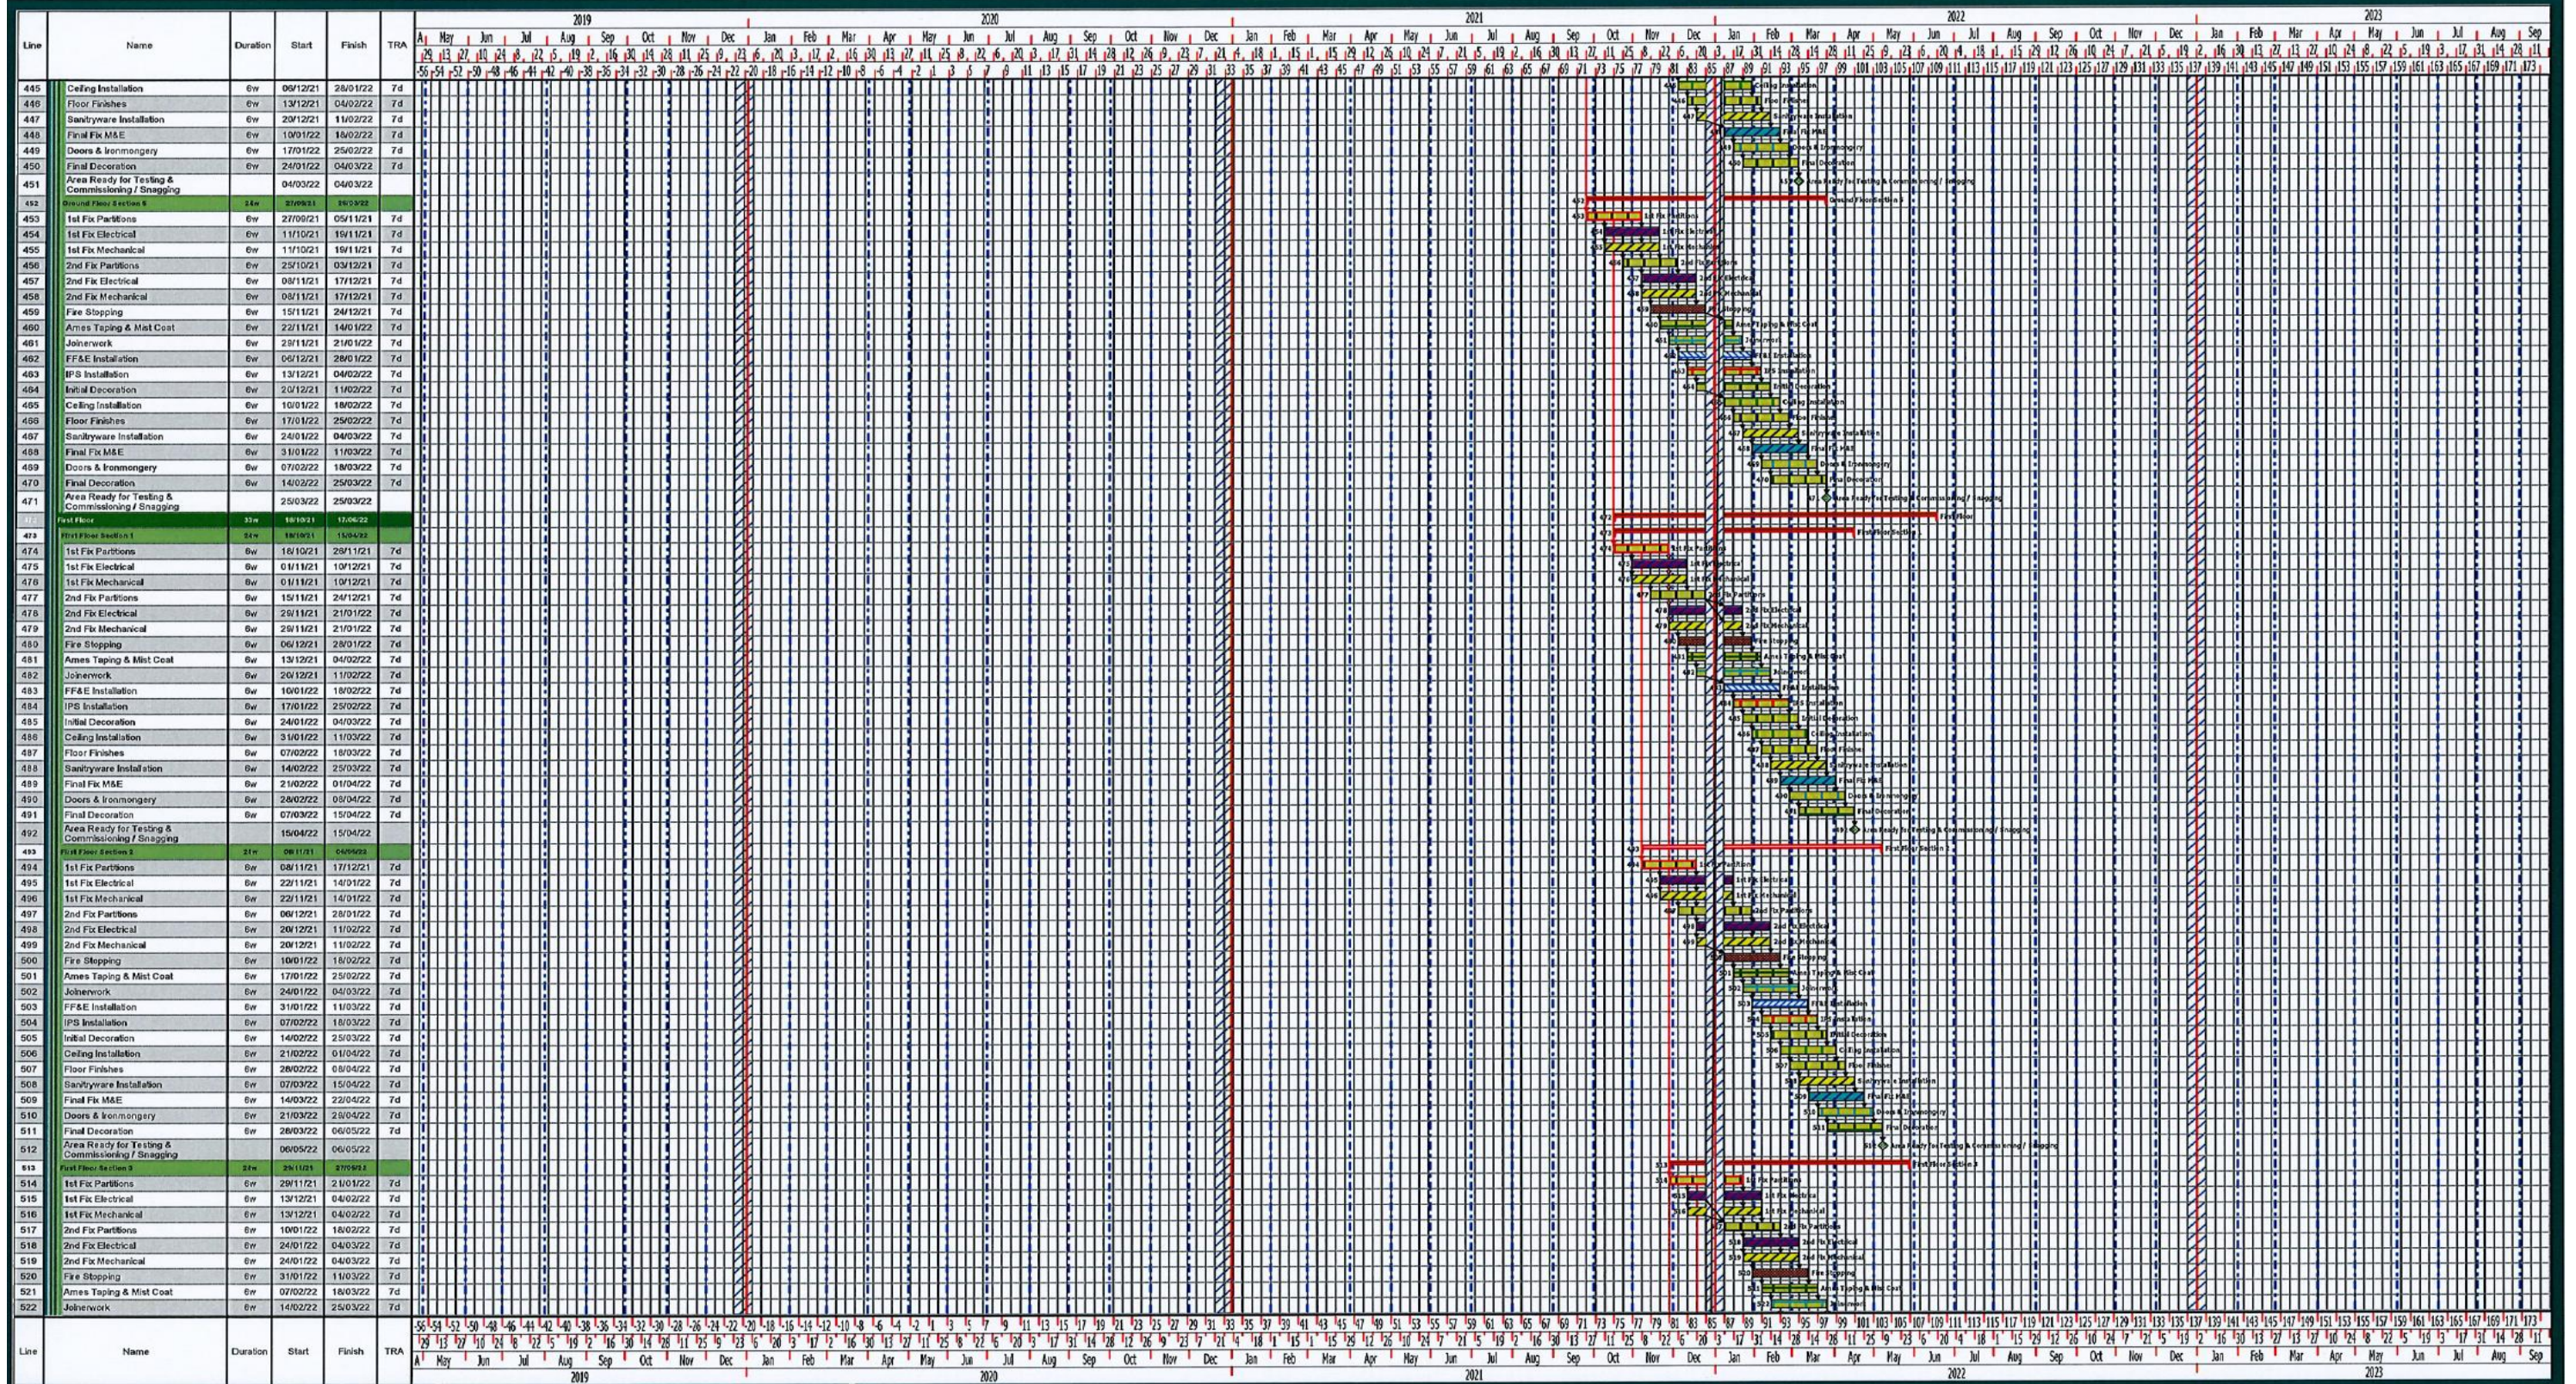

Drawn by:
Approved by:

Revision No:
Revision Date: 31/10/2019


Dwg No:
Notes: DRAFT

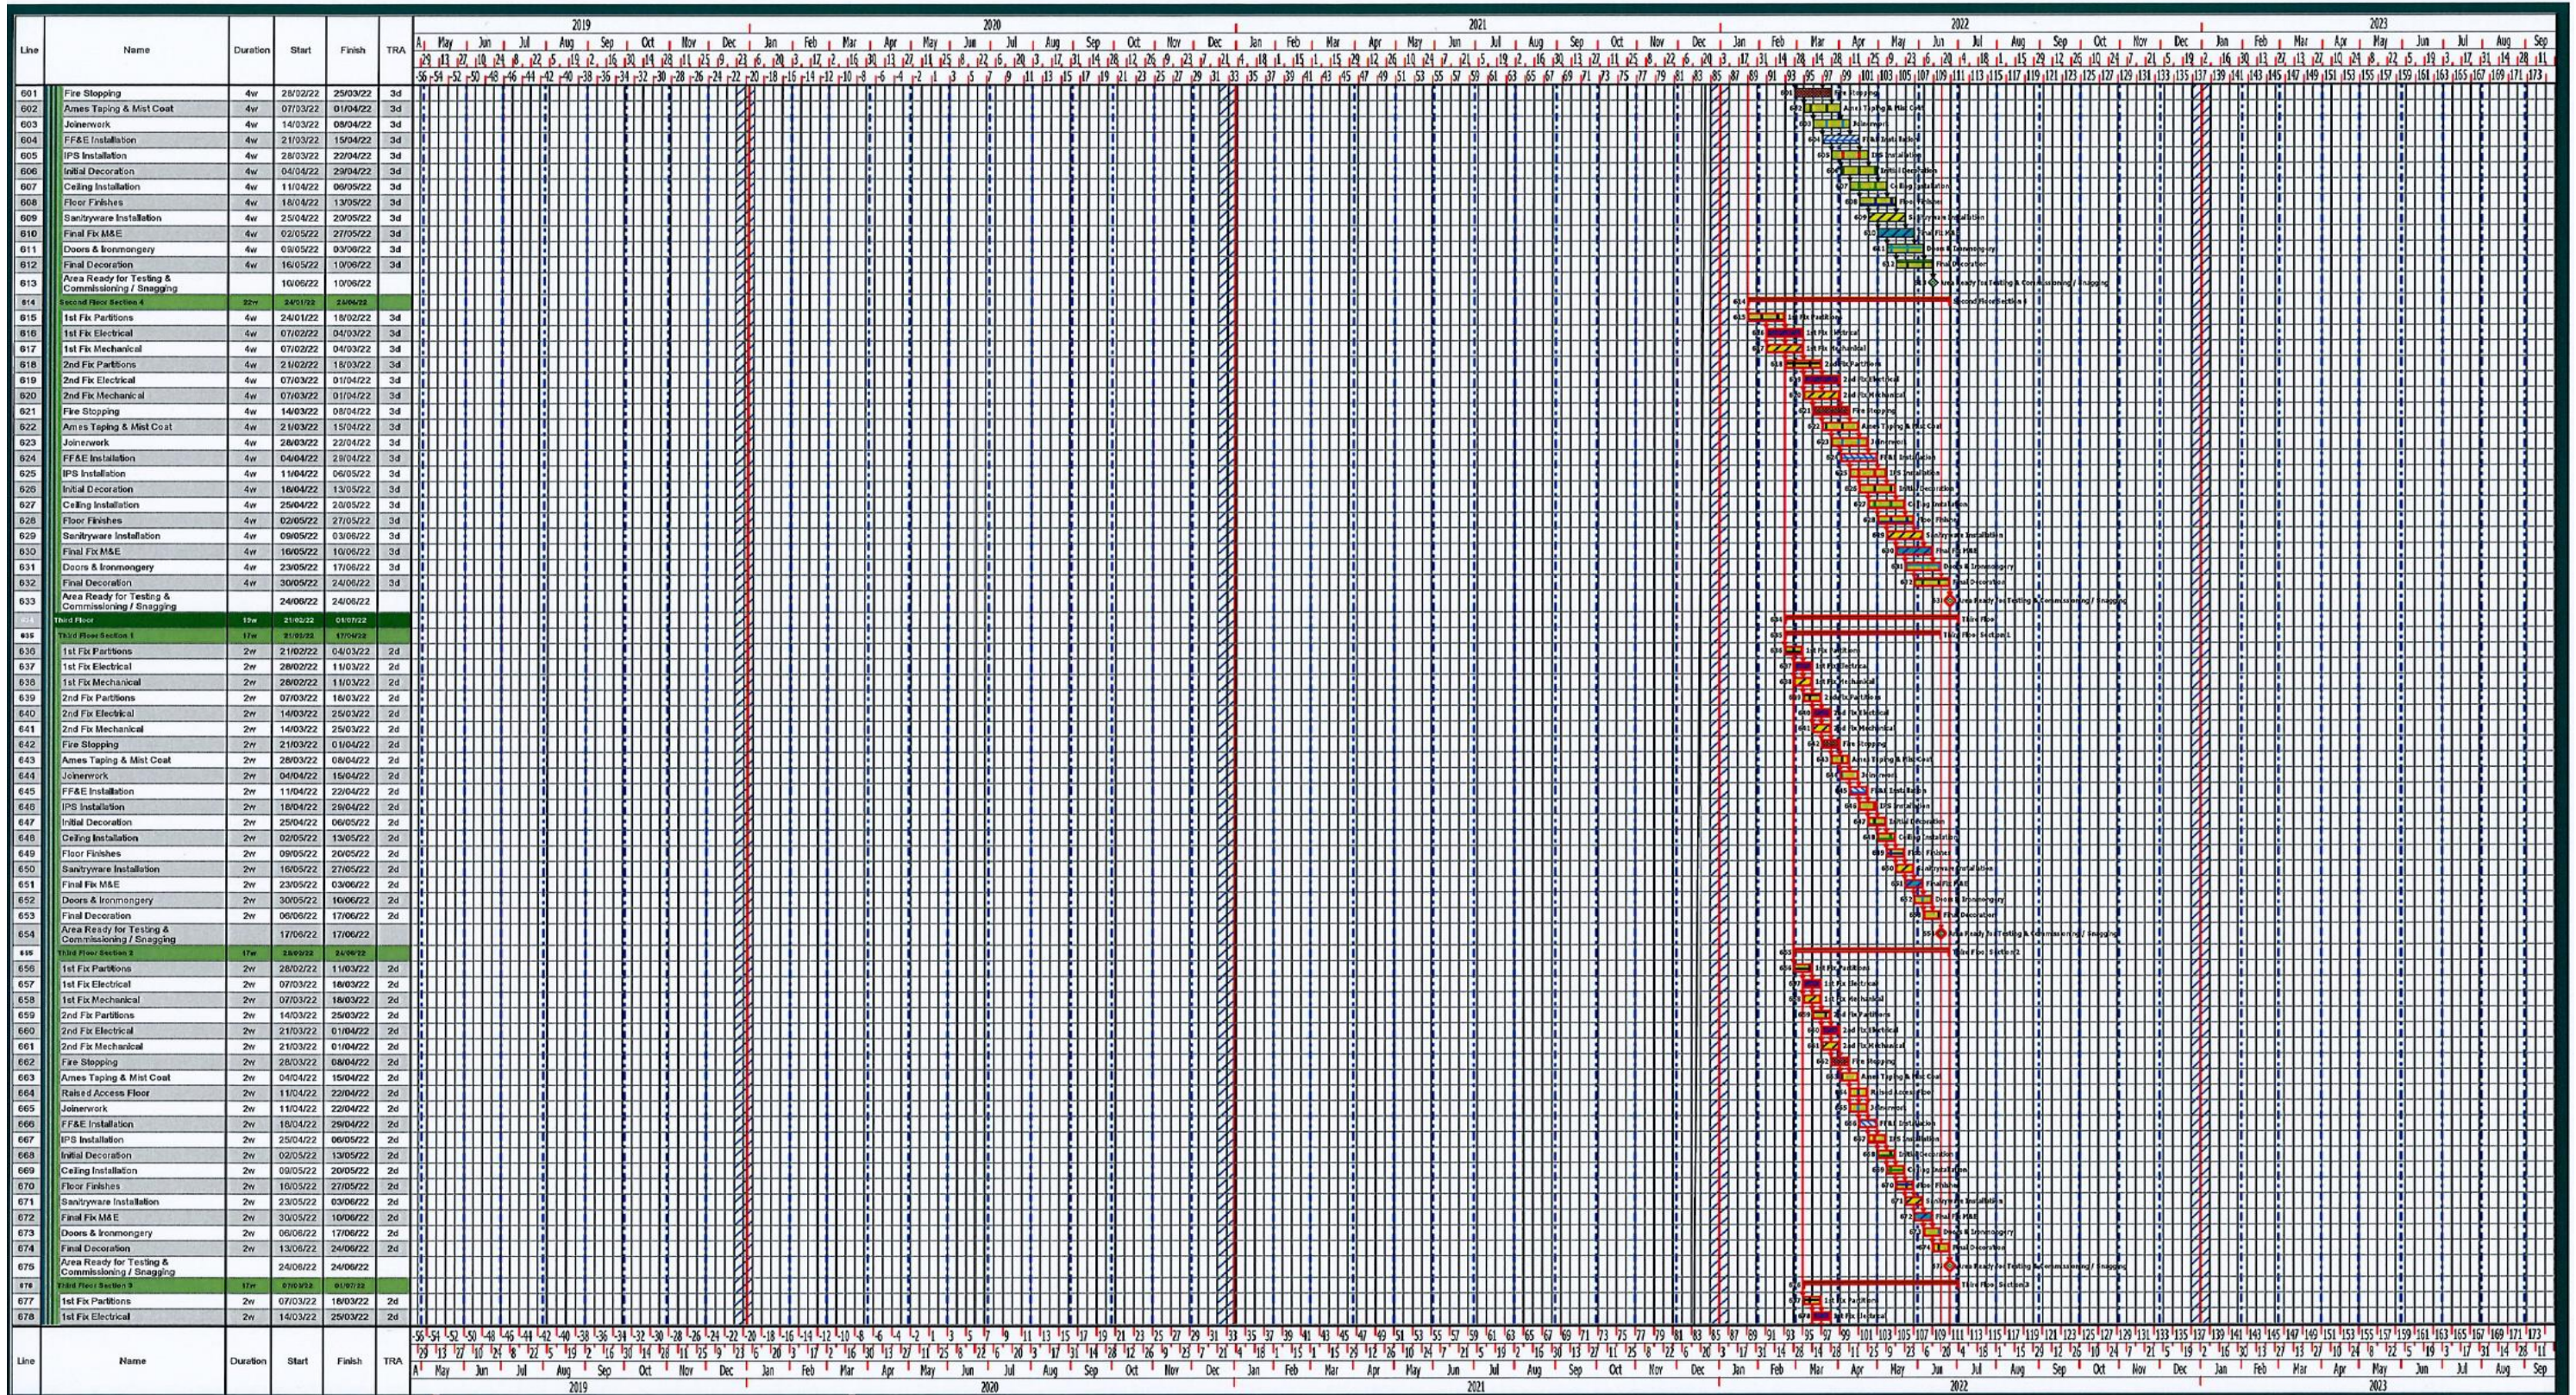

Drawn by:
Approved by:

Revision No:
Revision Date: 31/10/2019

Dwg No:
Notes: DRAFT

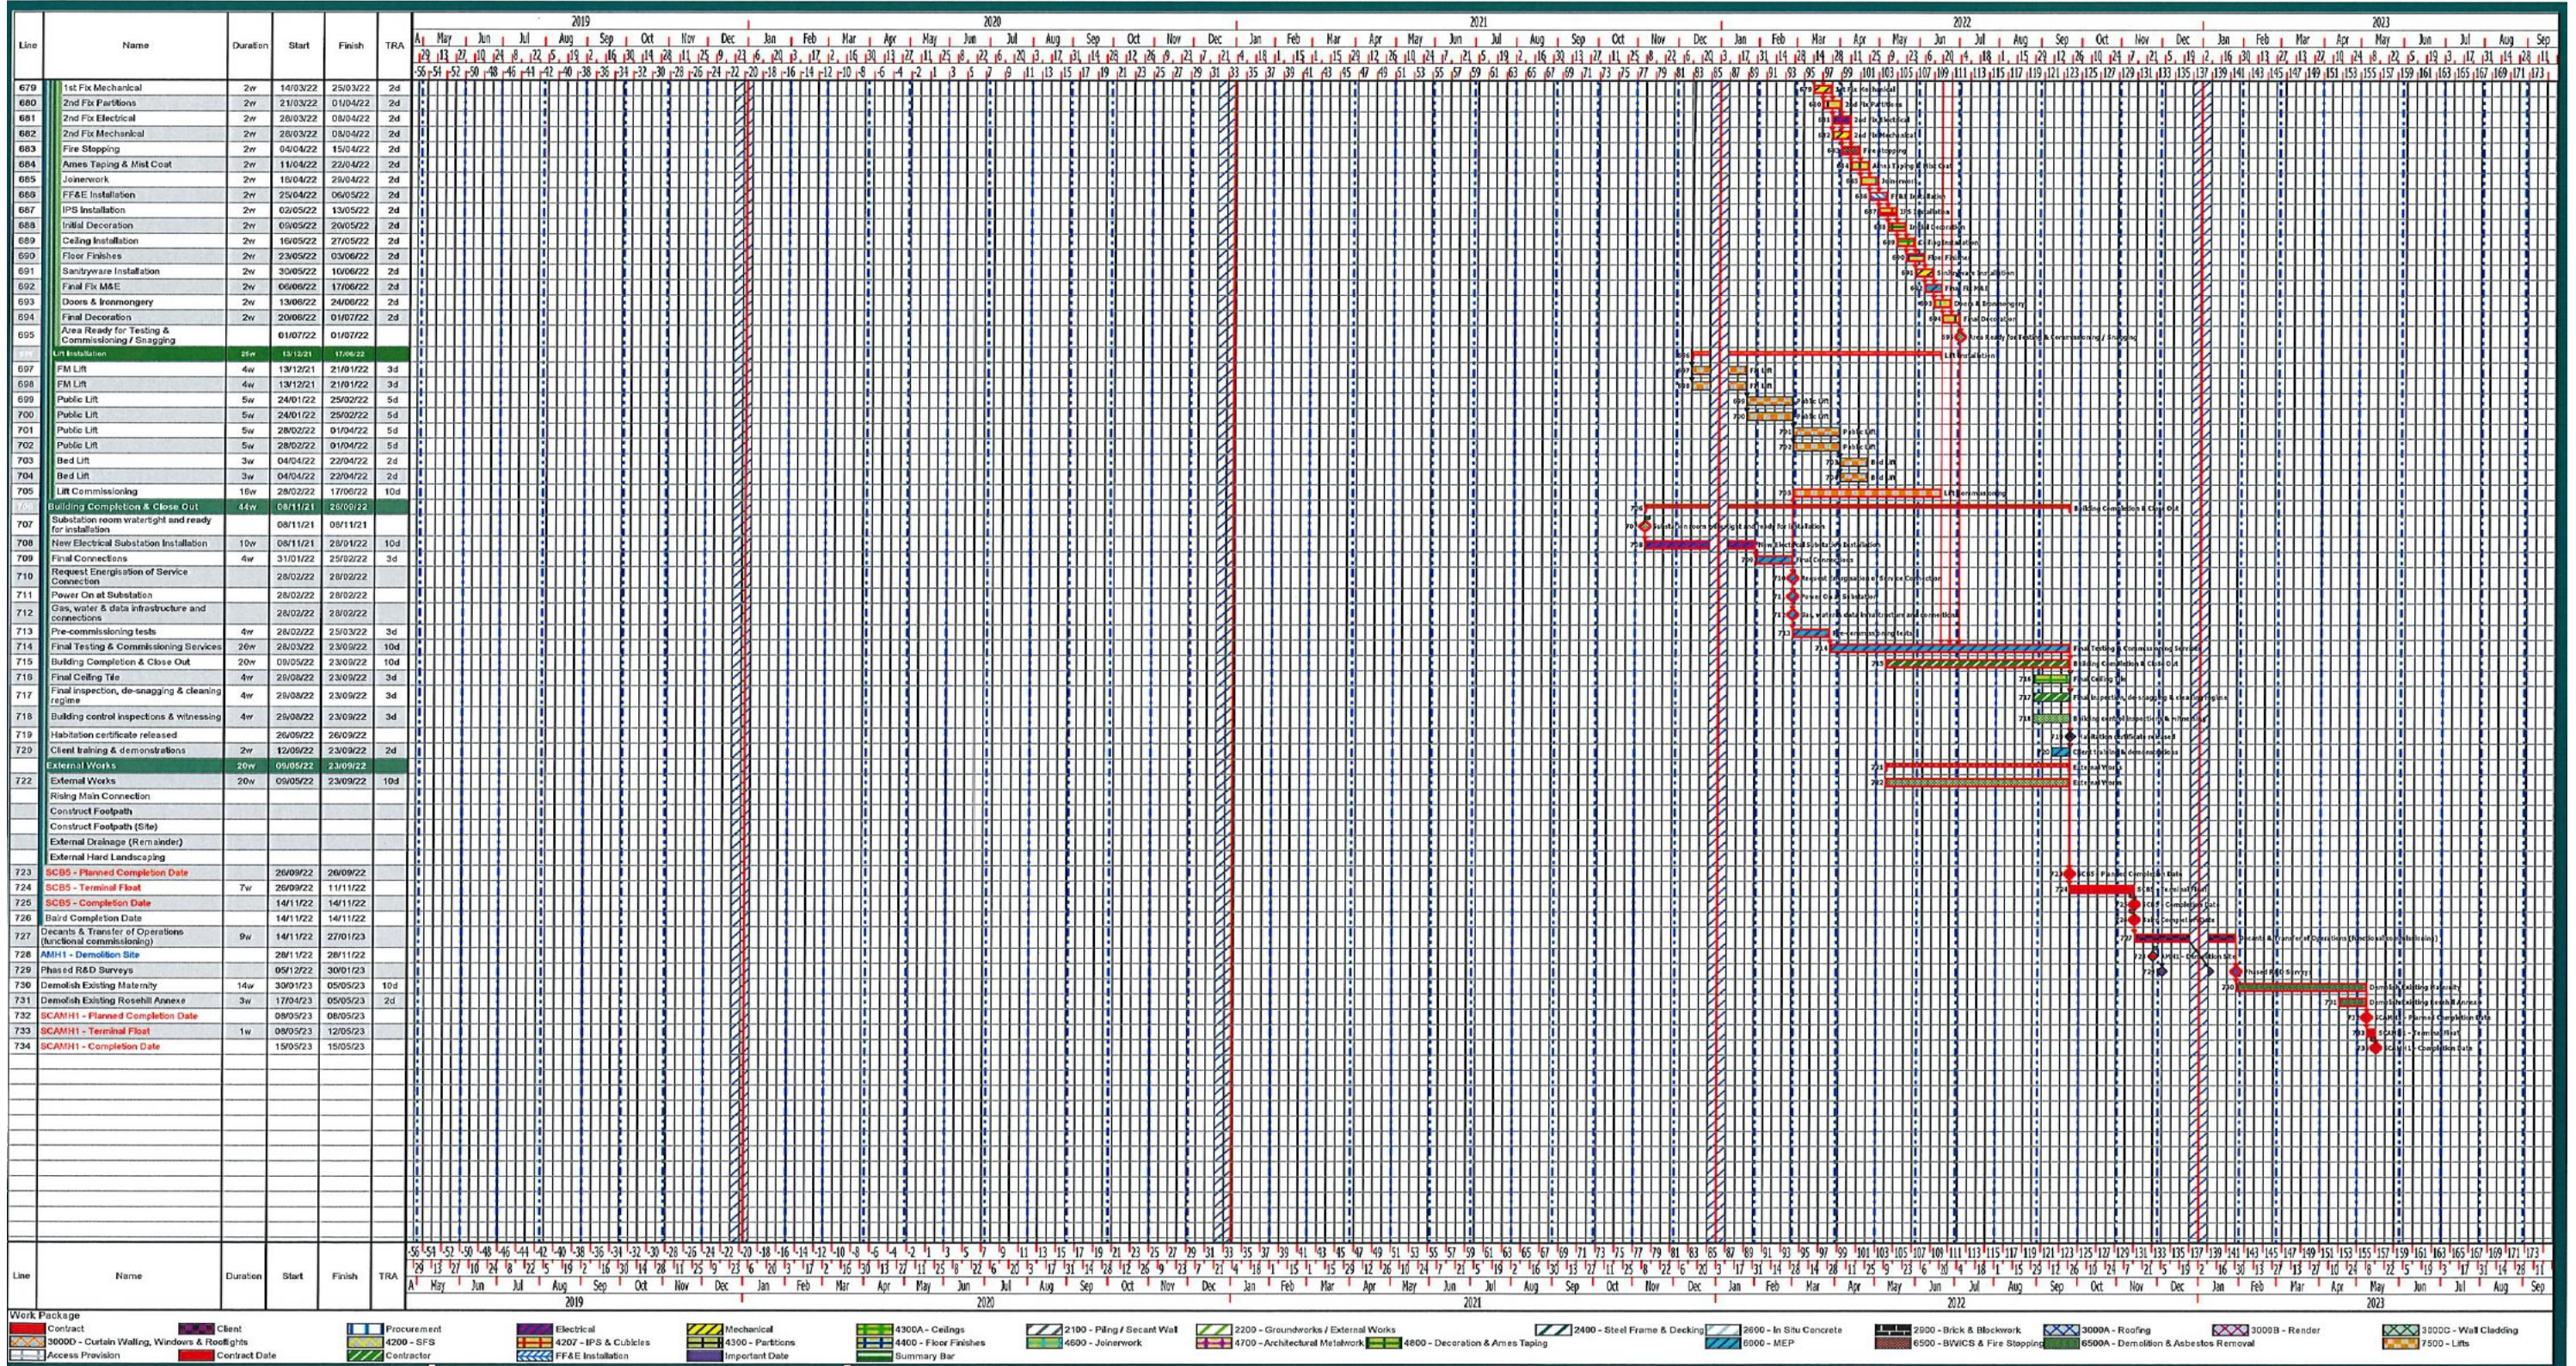

Work Package Legend:

- Contract
- Client
- Procurement
- Contractor
- Electrical
- Mechanical
- 4300A - Ceilings
- 2100 - Piling / Secant Wall
- 2200 - Groundworks / External Works
- 2400 - Steel Frame & Decking
- 2600 - In Situ Concrete
- 2800 - Brick & Blockwork
- 3000A - Roofing
- 3000B - Render
- 3000G - Wall Cladding
- 36000 - Curtain Walling, Windows & Rooflights
- 4200 - SFS
- 4300 - Partitions
- 4400 - Floor Finishes
- 4600 - Joinerwork
- 4700 - Architectural Metalwork
- 4800 - Decoration & Ames Taping
- 6000 - MEP
- 6500 - BiWICS & Fire Stopping
- 6500A - Demolition & Asbestos Removal
- 7500 - Lifts
- Access Provision
- Contract Date
- FF&E Installation
- Important Date
- Summary Bar

Drawn by: Approved by: Revision No: Revision Date: 31/10/2019 Dwg No: Notes: DRAFT